




C511/5 Network Place North Ryde NSW

1  1  1 


Leasing Agent: Wallace 0424 650 775
Agent Office: 2 Rider Blvd, Rhodes NSW 2138
Inspection: Now
Available: Now

View : <https://www.linfieldgroup.com.au/lease/nsw/north-ern-suburbs/north-ryde/residential/apartment/6199774>

How to Apply:
Step 1: Download the form via https://agentboxcdn.com.au/1430/enews_resrc/media/0/5/15180941042.pdf
Step 2: Fill in the form and email to sean.lin@linfieldgroup.com.au along with supporting documents

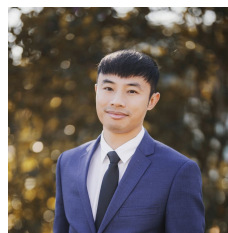


Jeff Li
02 8036 6999

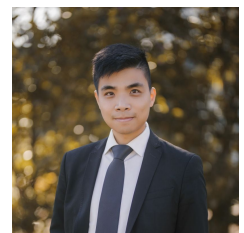

Zefeng (wallace) Zhang
02 8036 6999

Brand new well presented 1 bedroom plus media apartment on level 5 East facing with great layout.

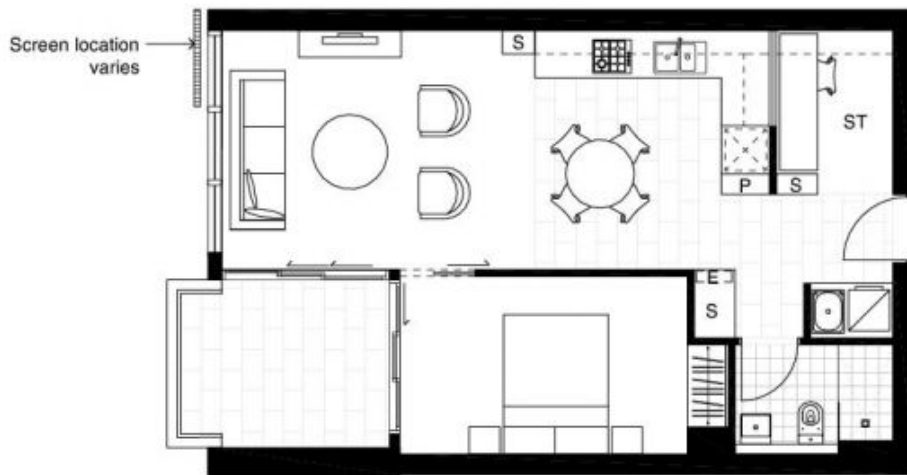

** Floor plan should be mirrored


**27- 37 Delhi Road
North Ryde**

TYPE : 1 Bed type 03.3
 TOTAL (m²) : 75m²
 Internal : 54 m²
 Balcony : 7 m²
 Carspace + storage : 14m²

Sheet number : A51.103.3
 Code : 1B_T03.3
 Scale 1:100 @ A4
 BS Project No. S11677

Floors
 A : 3,5,6, 12 to 14
 B : 3,5,6, 12 to 16
 C : 3,5,6

Legend :
 P : pantry
 S : storage
 M : multimedia
 E : electrical
 PL : planter
 ST : study

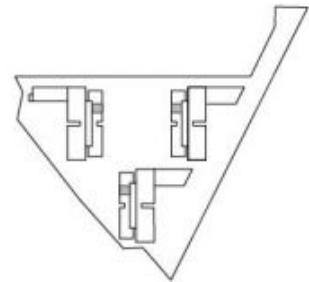

Disclaimer :
 ~~~~~  
 ~~~~~

